


WNT with Motorway Buffer

A 500m buffer has been added round the motorway through the proposed New Town

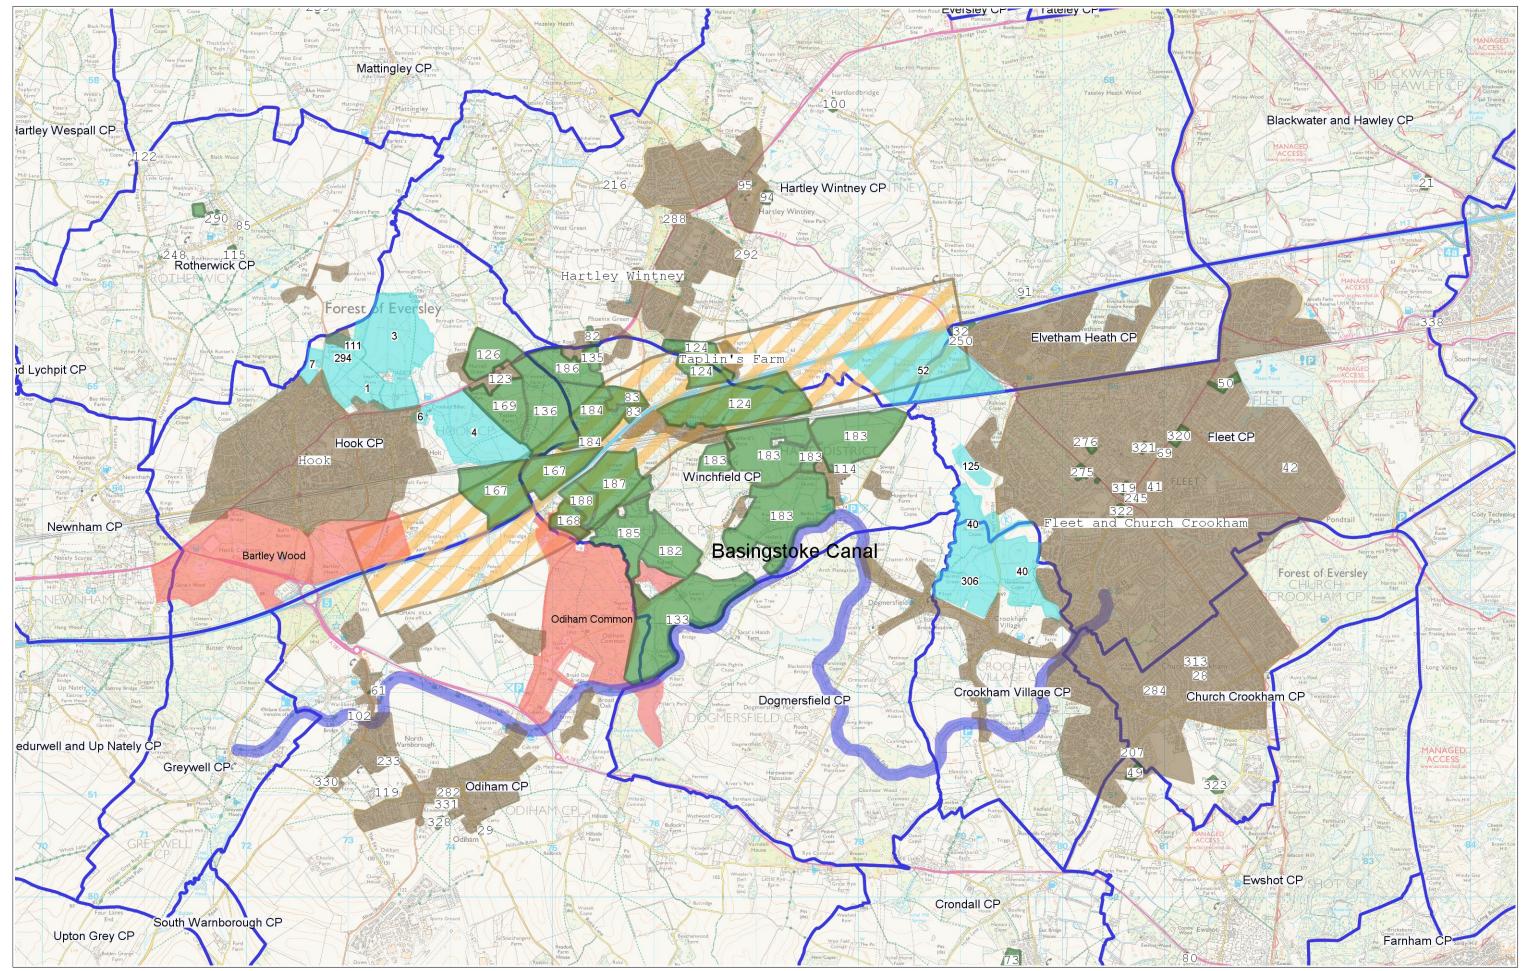

Date Created: 10-12-2015 | Map Centre (Easting/Northing): 477088 / 154011 | Scale: 1:37044 | © Crown copyright and database right. All rights reserved (100046602) 2015 © Contains Ordnance Survey Data : Crown copyright and database right 2015

